


- REVISIONS
- A POOL DECK AMENDED 16.11.06
 - B ENTRY AND STAIRS MODIFIED 21.12.06
 - C ELEVATIONS MODIFIED, ELEVATION ADDED 13.03.07

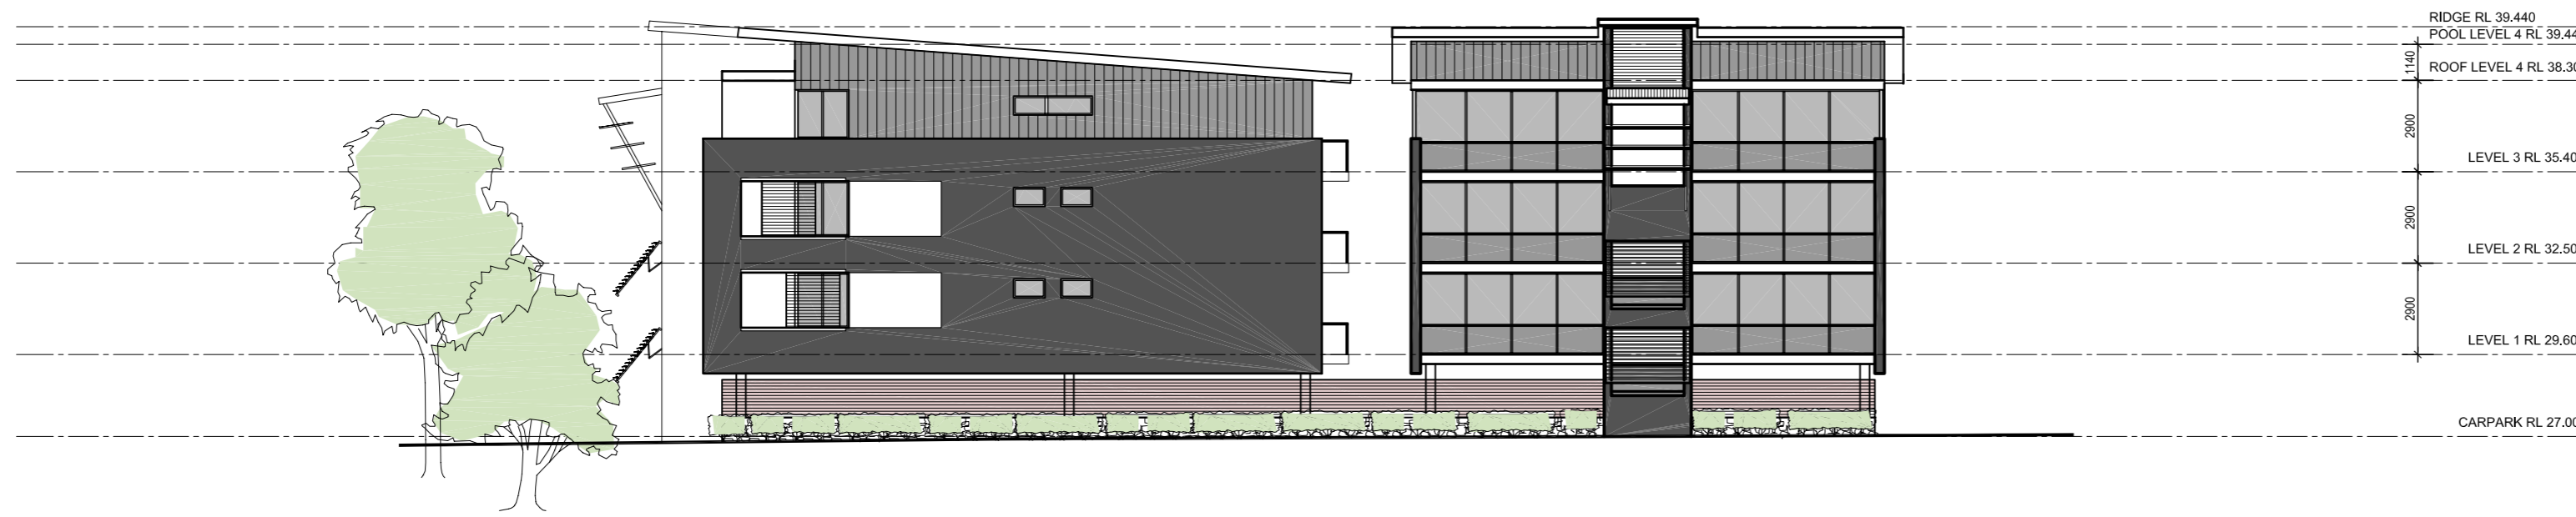


WESTERN ELEVATION

SCALE 1:200



SOUTHERN ELEVATION

SCALE 1:200

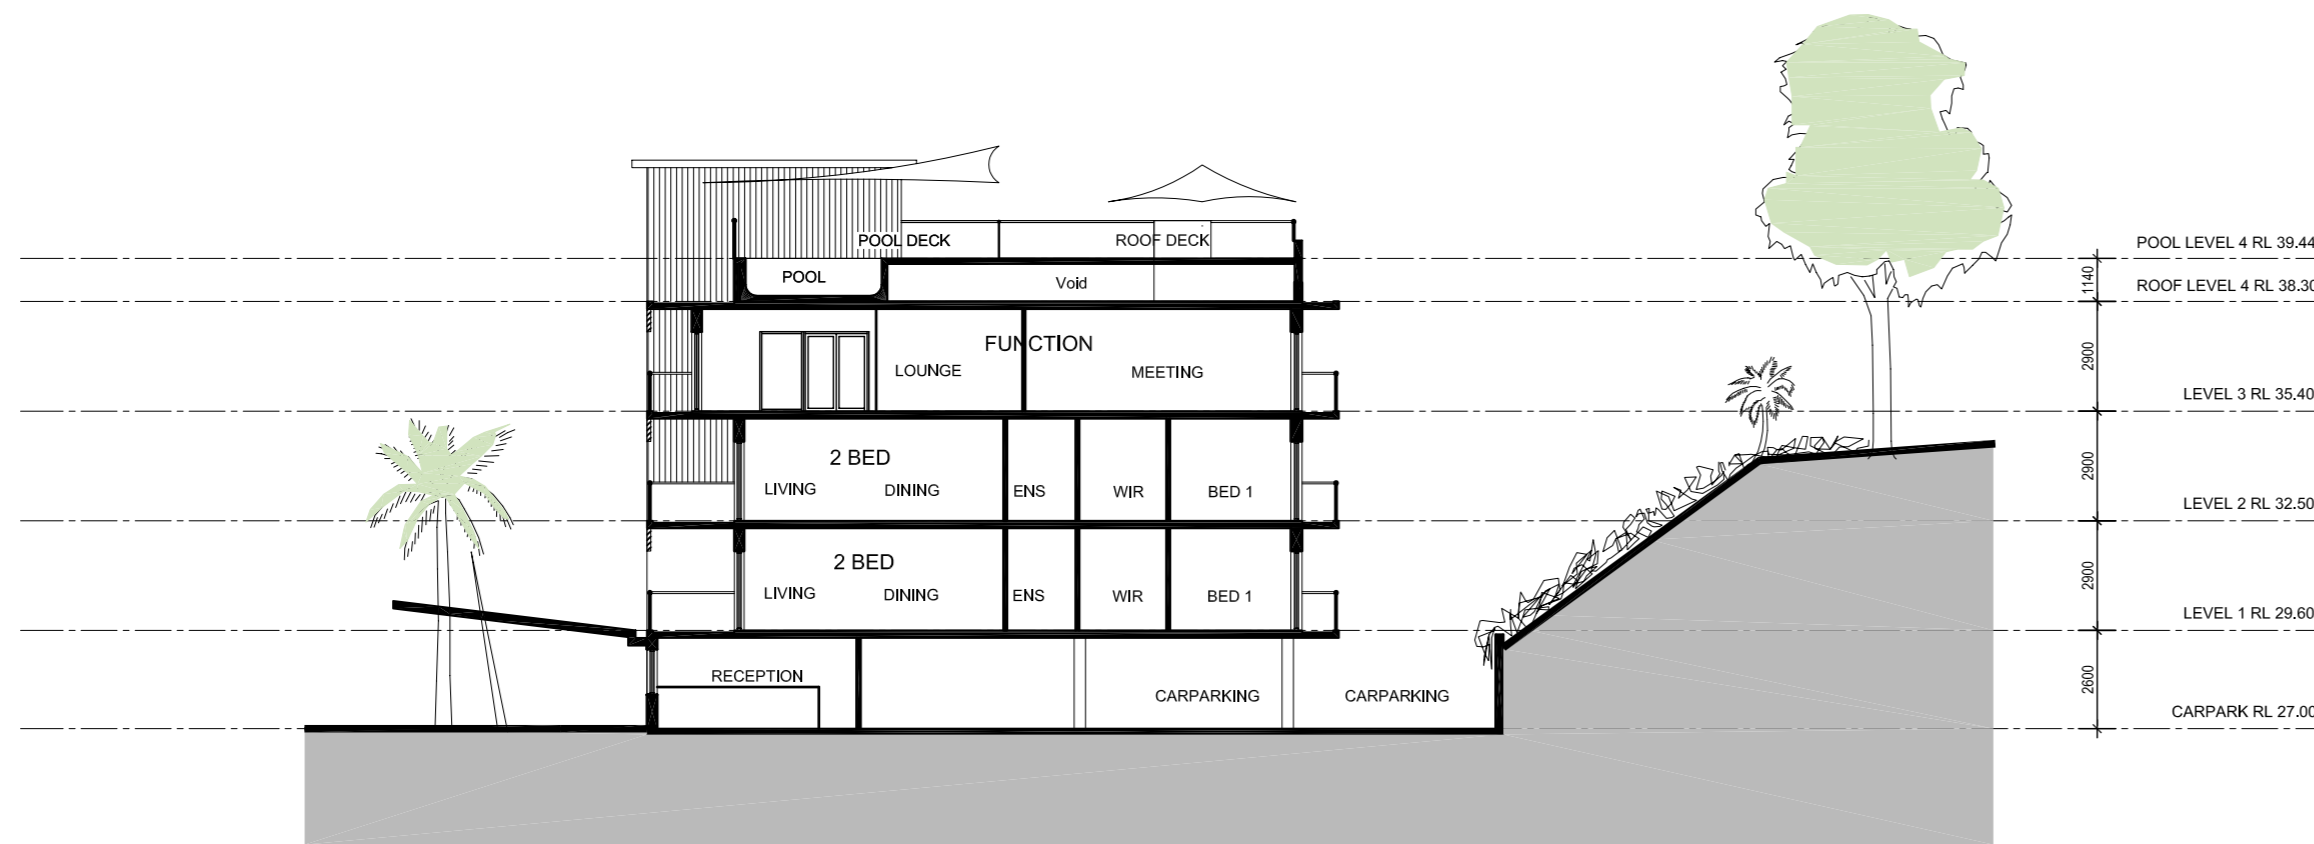

SECTION

SCALE 1:200